


Flat Top Coping

UNIVERSAL METAL SYSTEMS
FABRICATION DETAIL

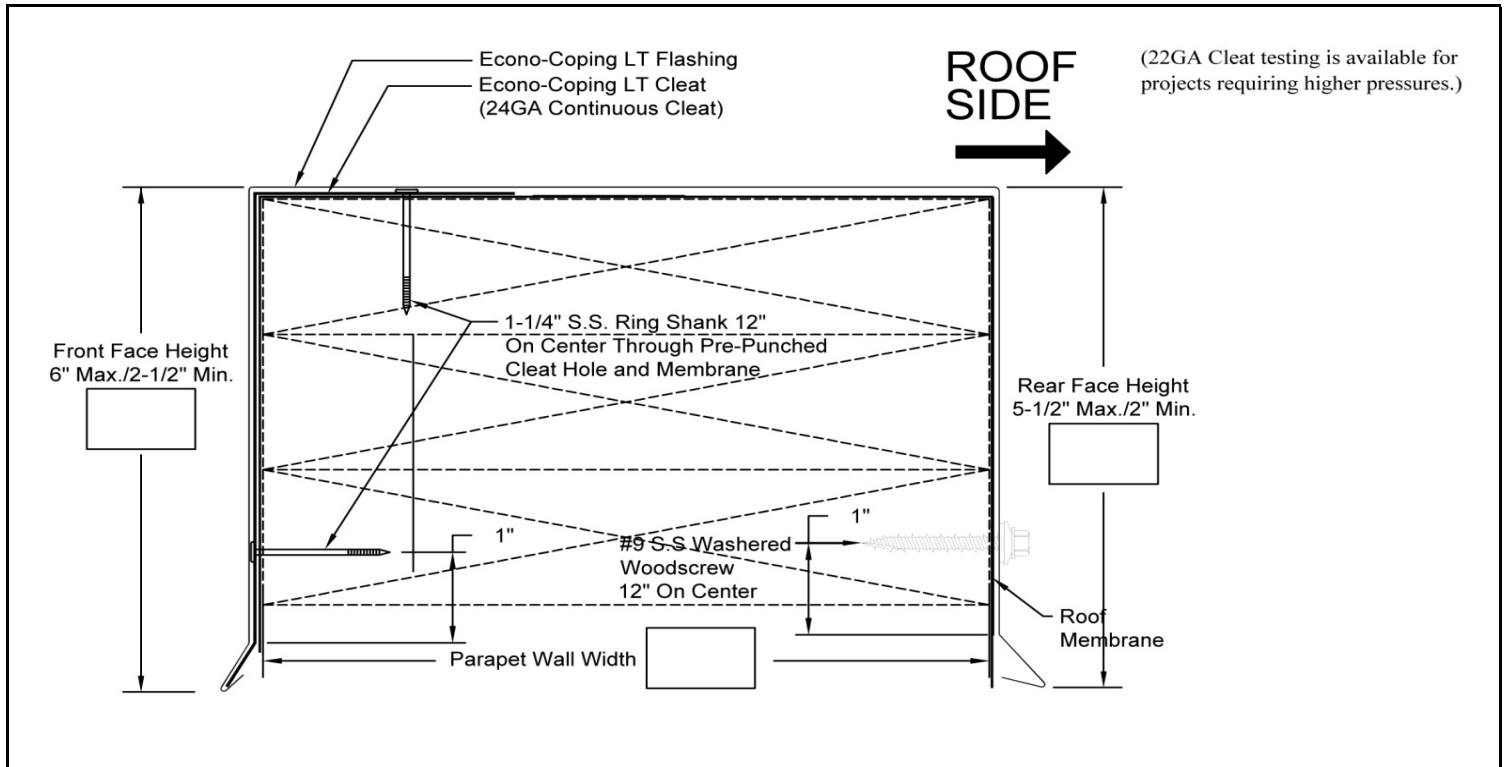

<p>CAP MATERIAL:</p> <input type="checkbox"/> Aluminum <input type="checkbox"/> 0.032 <input type="checkbox"/> 0.040 <input type="checkbox"/> 0.050 <input type="checkbox"/> 0.063 <input type="checkbox"/> Steel <input type="checkbox"/> 22 GA <input type="checkbox"/> 24 GA <input type="checkbox"/> Stainless Steel <input type="checkbox"/> _____ <input type="checkbox"/> Other <input type="checkbox"/> _____	<p>CLEAT MATERIAL:</p> <input type="checkbox"/> Steel <input type="checkbox"/> 22 GA <input type="checkbox"/> 24 GA <input type="checkbox"/> Other: _____	<p>CAP FINISH:</p> <input type="checkbox"/> Mil Finish <input type="checkbox"/> Pre-Finished Kynar <input type="checkbox"/> Pre-Finished Anodized <input type="checkbox"/> Other: _____	<p>QUANTITIES:</p> <p>Total LF: _____</p> <p>LF per Piece: _____</p> <p>Outside Miters: _____ <input type="checkbox"/> Welded *Surcharge Applies</p> <p>Inside Miters: _____ <input type="checkbox"/> Welded *Surcharge Applies</p> <p>Right End Caps: _____ <input type="checkbox"/> Welded *Surcharge Applies</p> <p>Left End Caps: _____ <input type="checkbox"/> Welded *Surcharge Applies</p> <p>Splice Plates: _____</p>
<p>PROJECT:</p> <p>Project Name: _____</p> <p>Project Number: _____</p> <p>Location: _____</p> <p>Architect: _____</p> <p>Contractor: _____</p> <p>Representative: _____</p>			<p>PRINT APPROVAL:</p> <p>Architect, Contractor and/or Representative shall verify all dimensions, sizes, and quantities. All products to be installed in strict accordance with Universal Metal Systems printed instructions.</p> <p>Approved by: _____</p> <p style="text-align: right;">Signature</p> <p>_____</p> <p style="text-align: right;">Print Name</p> <p>Date: _____</p>



1404 East 12th Street
Erie, PA 16503
(814) 456-4867
www.universalmetalsystems.com