


Spring-Tite Coping LT

UNIVERSAL METAL SYSTEMS
FABRICATION DETAIL

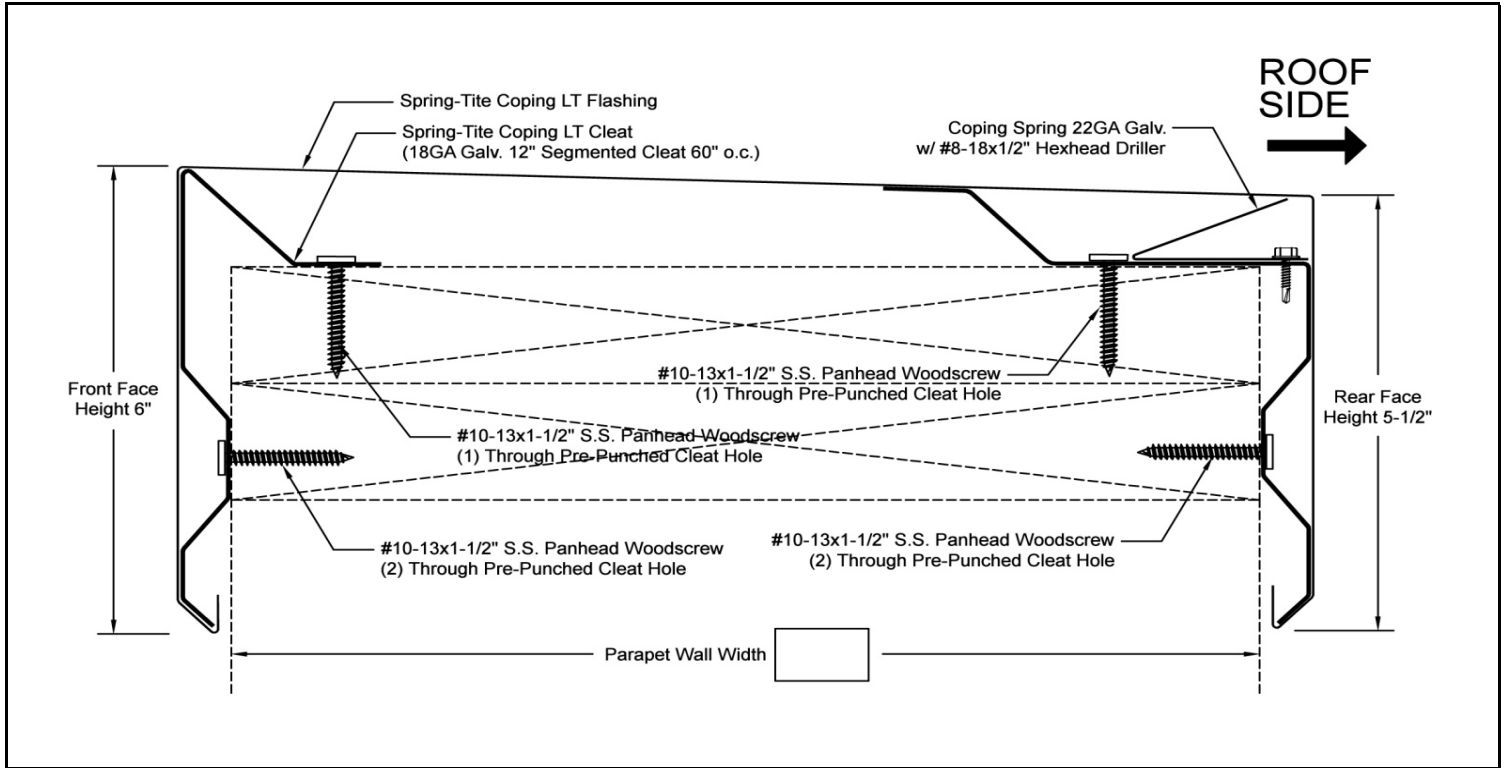

<p>CAP MATERIAL:</p> <input type="checkbox"/> Aluminum <input type="checkbox"/> 0.032 <input type="checkbox"/> 0.040 <input type="checkbox"/> 0.050 <input type="checkbox"/> 0.063 <input type="checkbox"/> Steel <input type="checkbox"/> 22 GA <input type="checkbox"/> 24 GA <input type="checkbox"/> Stainless Steel <input type="checkbox"/> _____ <input type="checkbox"/> Other <input type="checkbox"/> _____	<p>CLEAT MATERIAL:</p> <input type="checkbox"/> Steel <input type="checkbox"/> 22 GA <input type="checkbox"/> 24 GA <input type="checkbox"/> Other: _____ <p>ACCESSORY TYPE:</p> <input type="checkbox"/> Welded <input type="checkbox"/> Riveted <input type="checkbox"/> Other: _____ *Surcharge Applies	<p>CAP FINISH:</p> <input type="checkbox"/> Mil Finish <input type="checkbox"/> Pre-Finished Kynar <input type="checkbox"/> Pre-Finished Anodized <input type="checkbox"/> Other: _____ <p>COLOR:</p> Manufacturer: _____ Color Name: _____ Color Number: _____	<p>QUANTITIES:</p> Total LF: _____ LF per Piece: _____ Outside Miters: _____ <input type="checkbox"/> Welded *Surcharge Applies Inside Miters: _____ <input type="checkbox"/> Welded *Surcharge Applies Right End Caps: _____ <input type="checkbox"/> Welded *Surcharge Applies Left End Caps: _____ <input type="checkbox"/> Welded *Surcharge Applies Splice Plates: _____
---	--	--	--

PROJECT:

Project Name: _____

Project Number: _____

Location: _____

Architect: _____

Contractor: _____

Representative: _____

PRINT APPROVAL:

Architect, Contractor and/or Representative shall verify all dimensions, sizes, and quantities. All products to be installed in strict accordance with Universal Metal Systems printed instructions.

Approved by: _____

Signature: _____

Print Name: _____

Date: _____



1404 East 12th Street
Erie, PA 16503
(814) 456-4867
www.universalmetalsystems.com